


TYPICAL BARRIER FREE CLEARANCES AND MOUNTING HEIGHTS

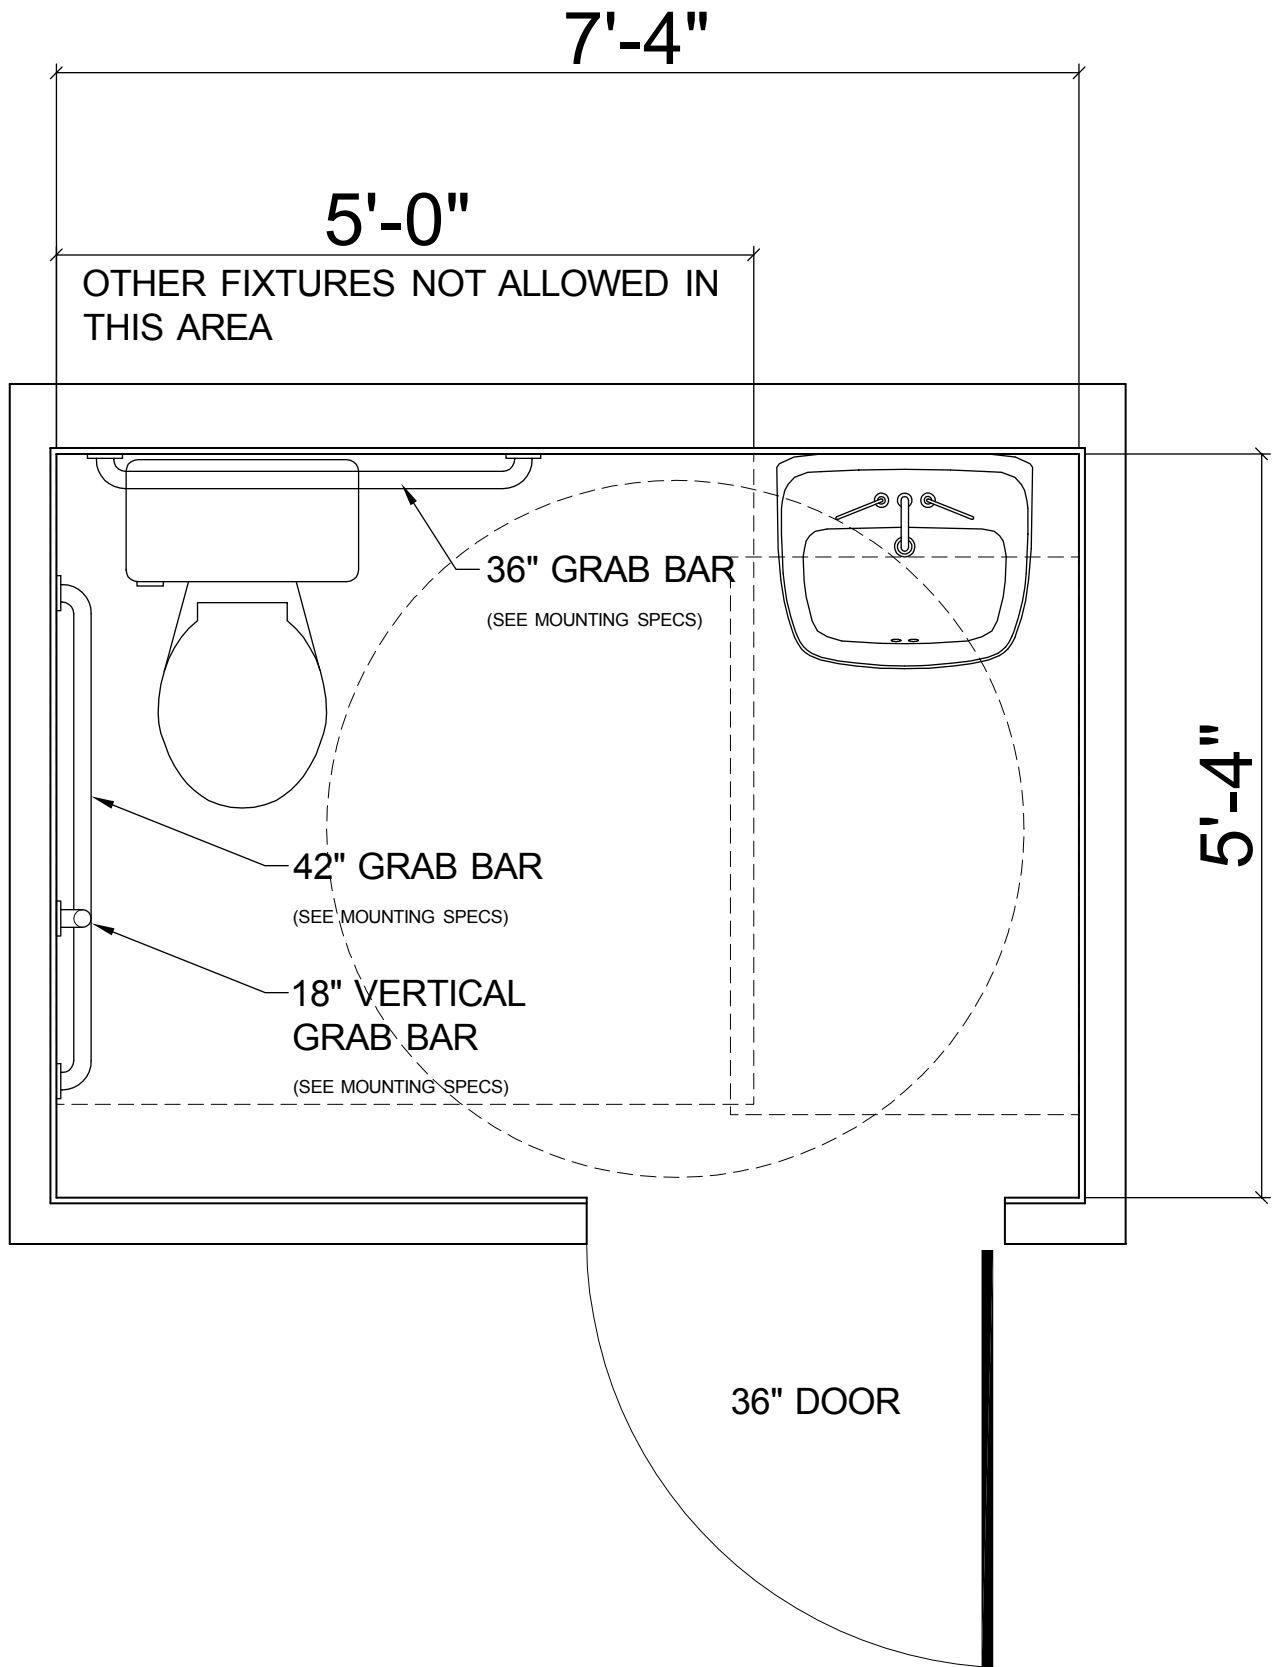

TYPICAL ACCESSIBLE TOILET ROOM

MANY OTHER CONFIGURATIONS ARE POSSIBLE. CONSULT ANSI A117.1.